



471 LANCASTER STREET

LEOMINSTER, MA

24,837 SF | INDUSTRIAL BUILDING FOR LEASE

ALAN RINGUETTE 978.265.8112 alan@stubblebinecompany.com



THE
STUBBLEBINE
COMPANY

CORFAC INTERNATIONAL

PROPERTY SUMMARY



PROPERTY DESCRIPTION

24,837 SF INDUSTRIAL BUILDING FOR LEASE

ALSO AVAILABLE: 4,732 SF INDUSTRIAL SPACE FOR LEASE

PROPERTY HIGHLIGHTS

- TWO (2) TAILBOARD DOCKS
- ONE (1) DRIVE-IN DOOR
- NO COLUMNS
- CLOSE PROXIMITY TO I-190, ROUTE 2 AND ROUTE 12

DEMOGRAPHICS	10 MILES	15 MILES
Total Households	68,245	153,546
Total Population	168,237	382,140
Average HH Income	\$94,784	\$107,716


PROPERTY SPECIFICATIONS

BUILDING SIZE:	24,837 SF
OFFICE:	Shipping office with 2 bathrooms
SITE:	111,588 SF (3 buildings) on 11 acres
ZONING:	Mixed use
HEIGHT:	17' clear
YEAR BUILT:	1980
CONSTRUCTION:	Masonry block
POWER:	200 amp service/480 volt
LOADING:	Two (2) tailboard One (1) drive-in door
UTILITIES:	City water/sewer
HEAT:	Radant (gas)
SPRINKLER:	Dry system
LEASE RATE:	\$7.95/SF NNN

ADDITIONAL PHOTOS




FLOOR PLAN

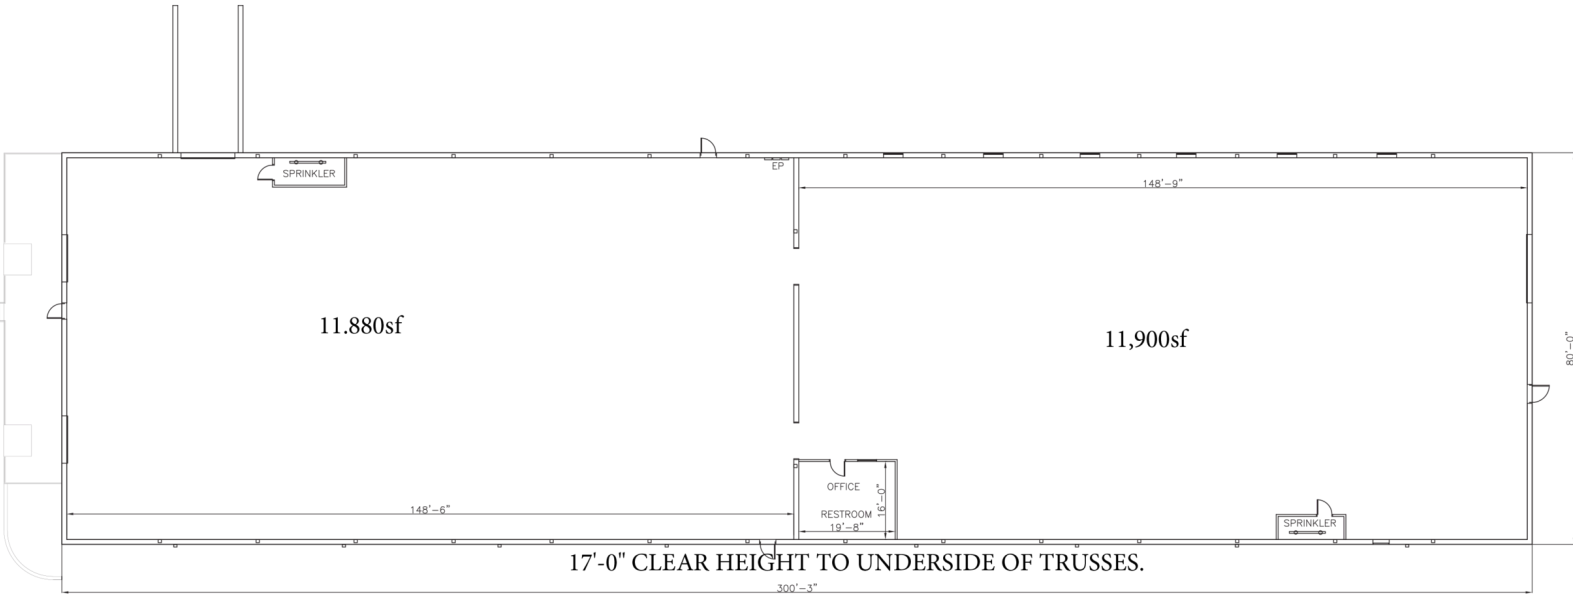

FLOOR PLAN

SCALE: 1"=30'		DATE: NOV 8, 2011		
	JOHN T. BRENNAN & ASSOCIATES ARCHITECTS PO BOX 4285, WINDHAM, NH 03087 PHONE: 603-862-4853 FAX: 603-864-5048 EMAIL: jtbrennan@jtbarchitects.com	EXISTING CONDITIONS FLOOR PLAN	TENANT	X1
			OWNER RAM MANAGEMENT CORPORATION 200 US RT #1, SUITE 200, SCARBOROUGH, ME	

LOCATION MAP

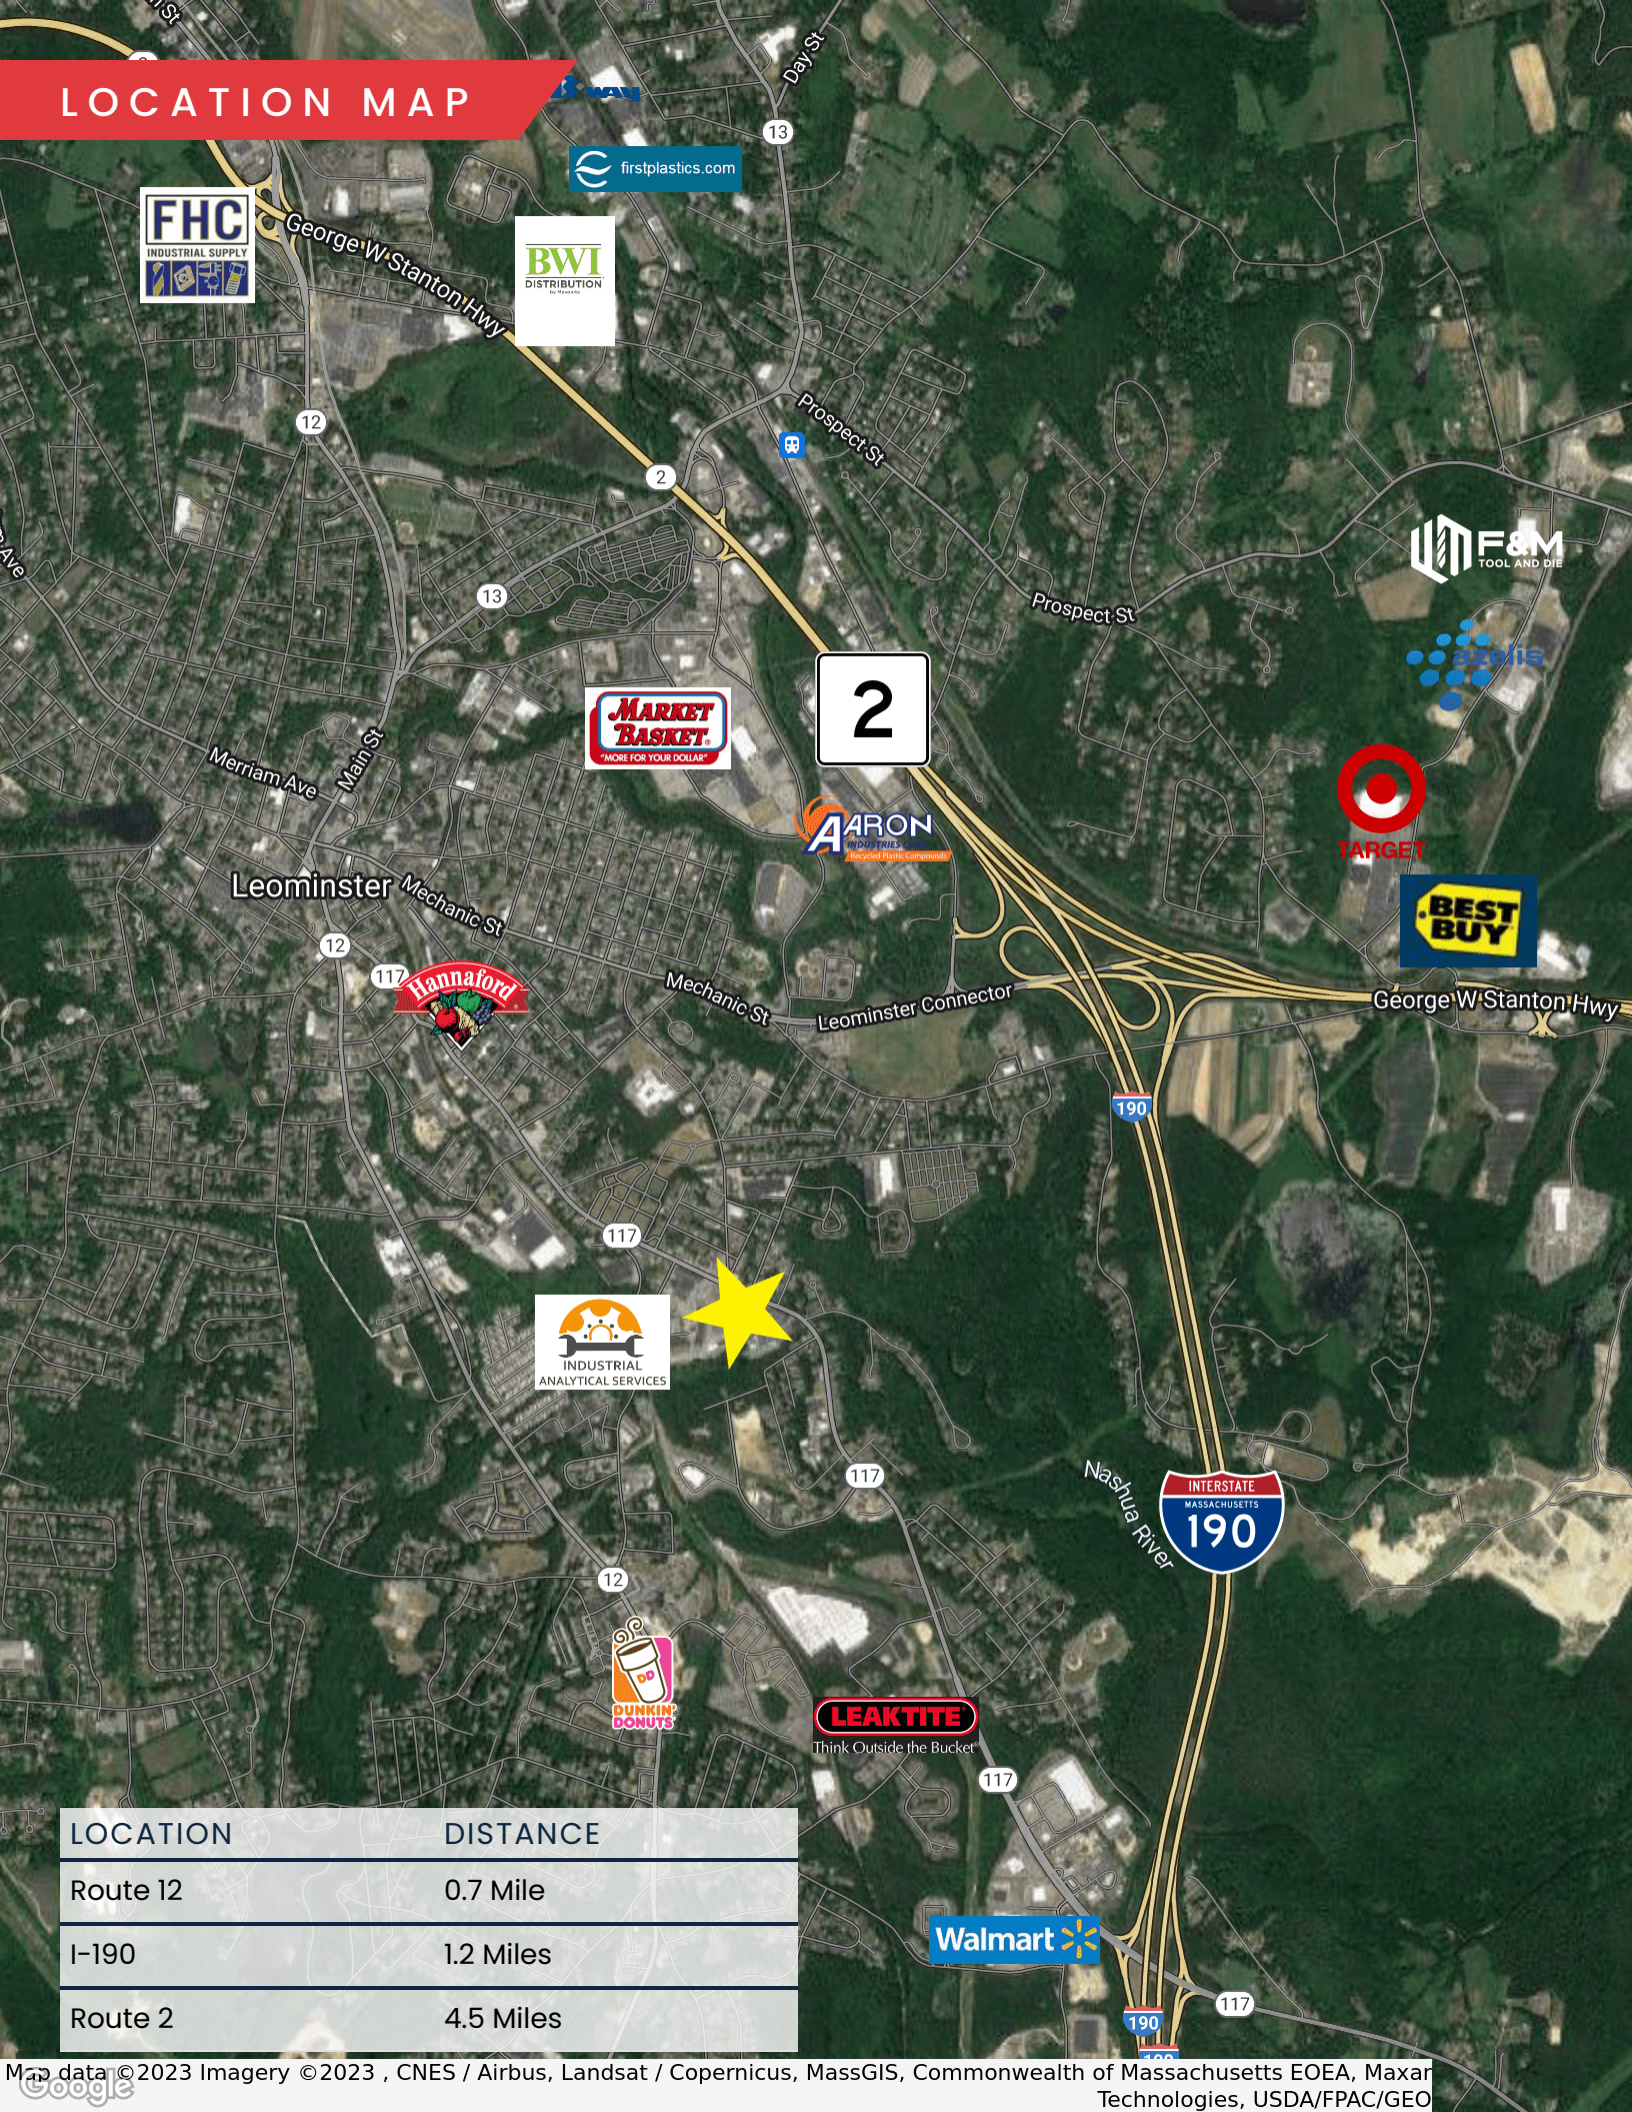

LOCATION	DISTANCE
Route 12	0.7 Mile
I-190	1.2 Miles
Route 2	4.5 Miles

471 LANCASTER STREET

LEOMINSTER, MA

24,837 SF | INDUSTRIAL BUILDING FOR LEASE

ALAN RINGUETTE
978.265.8112
alan@stubblebinecompany.com

We obtained the information above from sources we believe to be reliable. However, we have not verified its accuracy and make no guarantee, warranty or representation about it. It is submitted subject to the possibility of errors, omissions, change of price, rental or other conditions, prior sale, lease or financing, or withdrawal without notice. We include projections, opinions, assumptions or estimates for example only, and they may not represent current or future performance of the property. You and your tax and legal advisors should conduct your own investigation of the property and transaction.



THE
STUBBLEBINE
COMPANY

CORFAC INTERNATIONAL